


⌀ 1/16" x 2" long slotted hole located at a maximum spacing of 2'-0" and 1'-0" from each end of the support angle (Typ.).

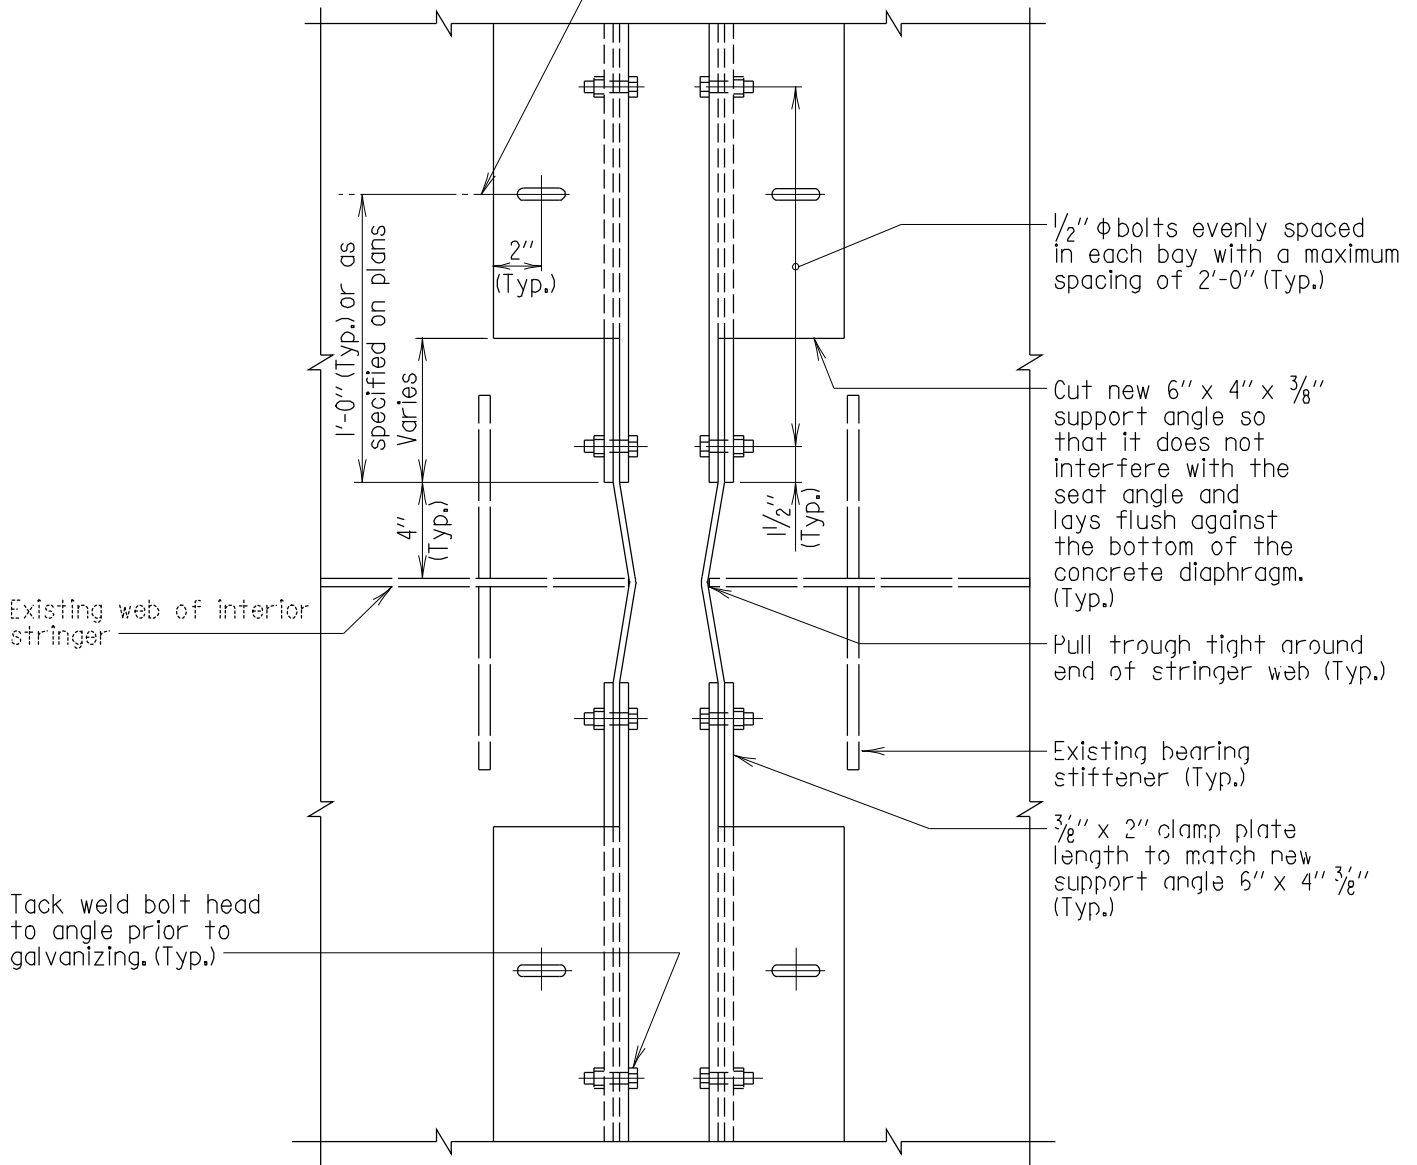

SECTION A-A

Scale: 1 1/2" = 1'-0"

Note:
Existing seat angle not shown for clarity.

APPROVAL	
<i>L. S. Friedman</i>	DIRECTOR
OFFICE OF BRIDGE DEVELOPMENT	
DATE: 11/14/95	
REVISIONS	
SHA	FHWA
1-23-97	.
7-30-99	.
FHWA APPROVAL	.
DATE:	.

STATE OF MARYLAND
DEPARTMENT OF TRANSPORTATION
STATE HIGHWAY ADMINISTRATION
OFFICE OF BRIDGE DEVELOPMENT

DRAINAGE TROUGH DETAIL AT PIER
FOR EXISTING STRUCTURE

STANDARD NO. BR-SR(0.05)-95-308

SHEET 2 OF 8

STRUCTURAL REPAIRS